



Legend

XYShallotte-Inlet-Xing-Sorted50_2008-12-12-cs

Shallotte Inlet Crossing - Dec. 12, 2008

Depth in Feet Below MLW

0 - +2

-2 - 0

-4 - -2


-6 - -4

-8 - -6

-10 - -8

-12 - -10

12 and deeper

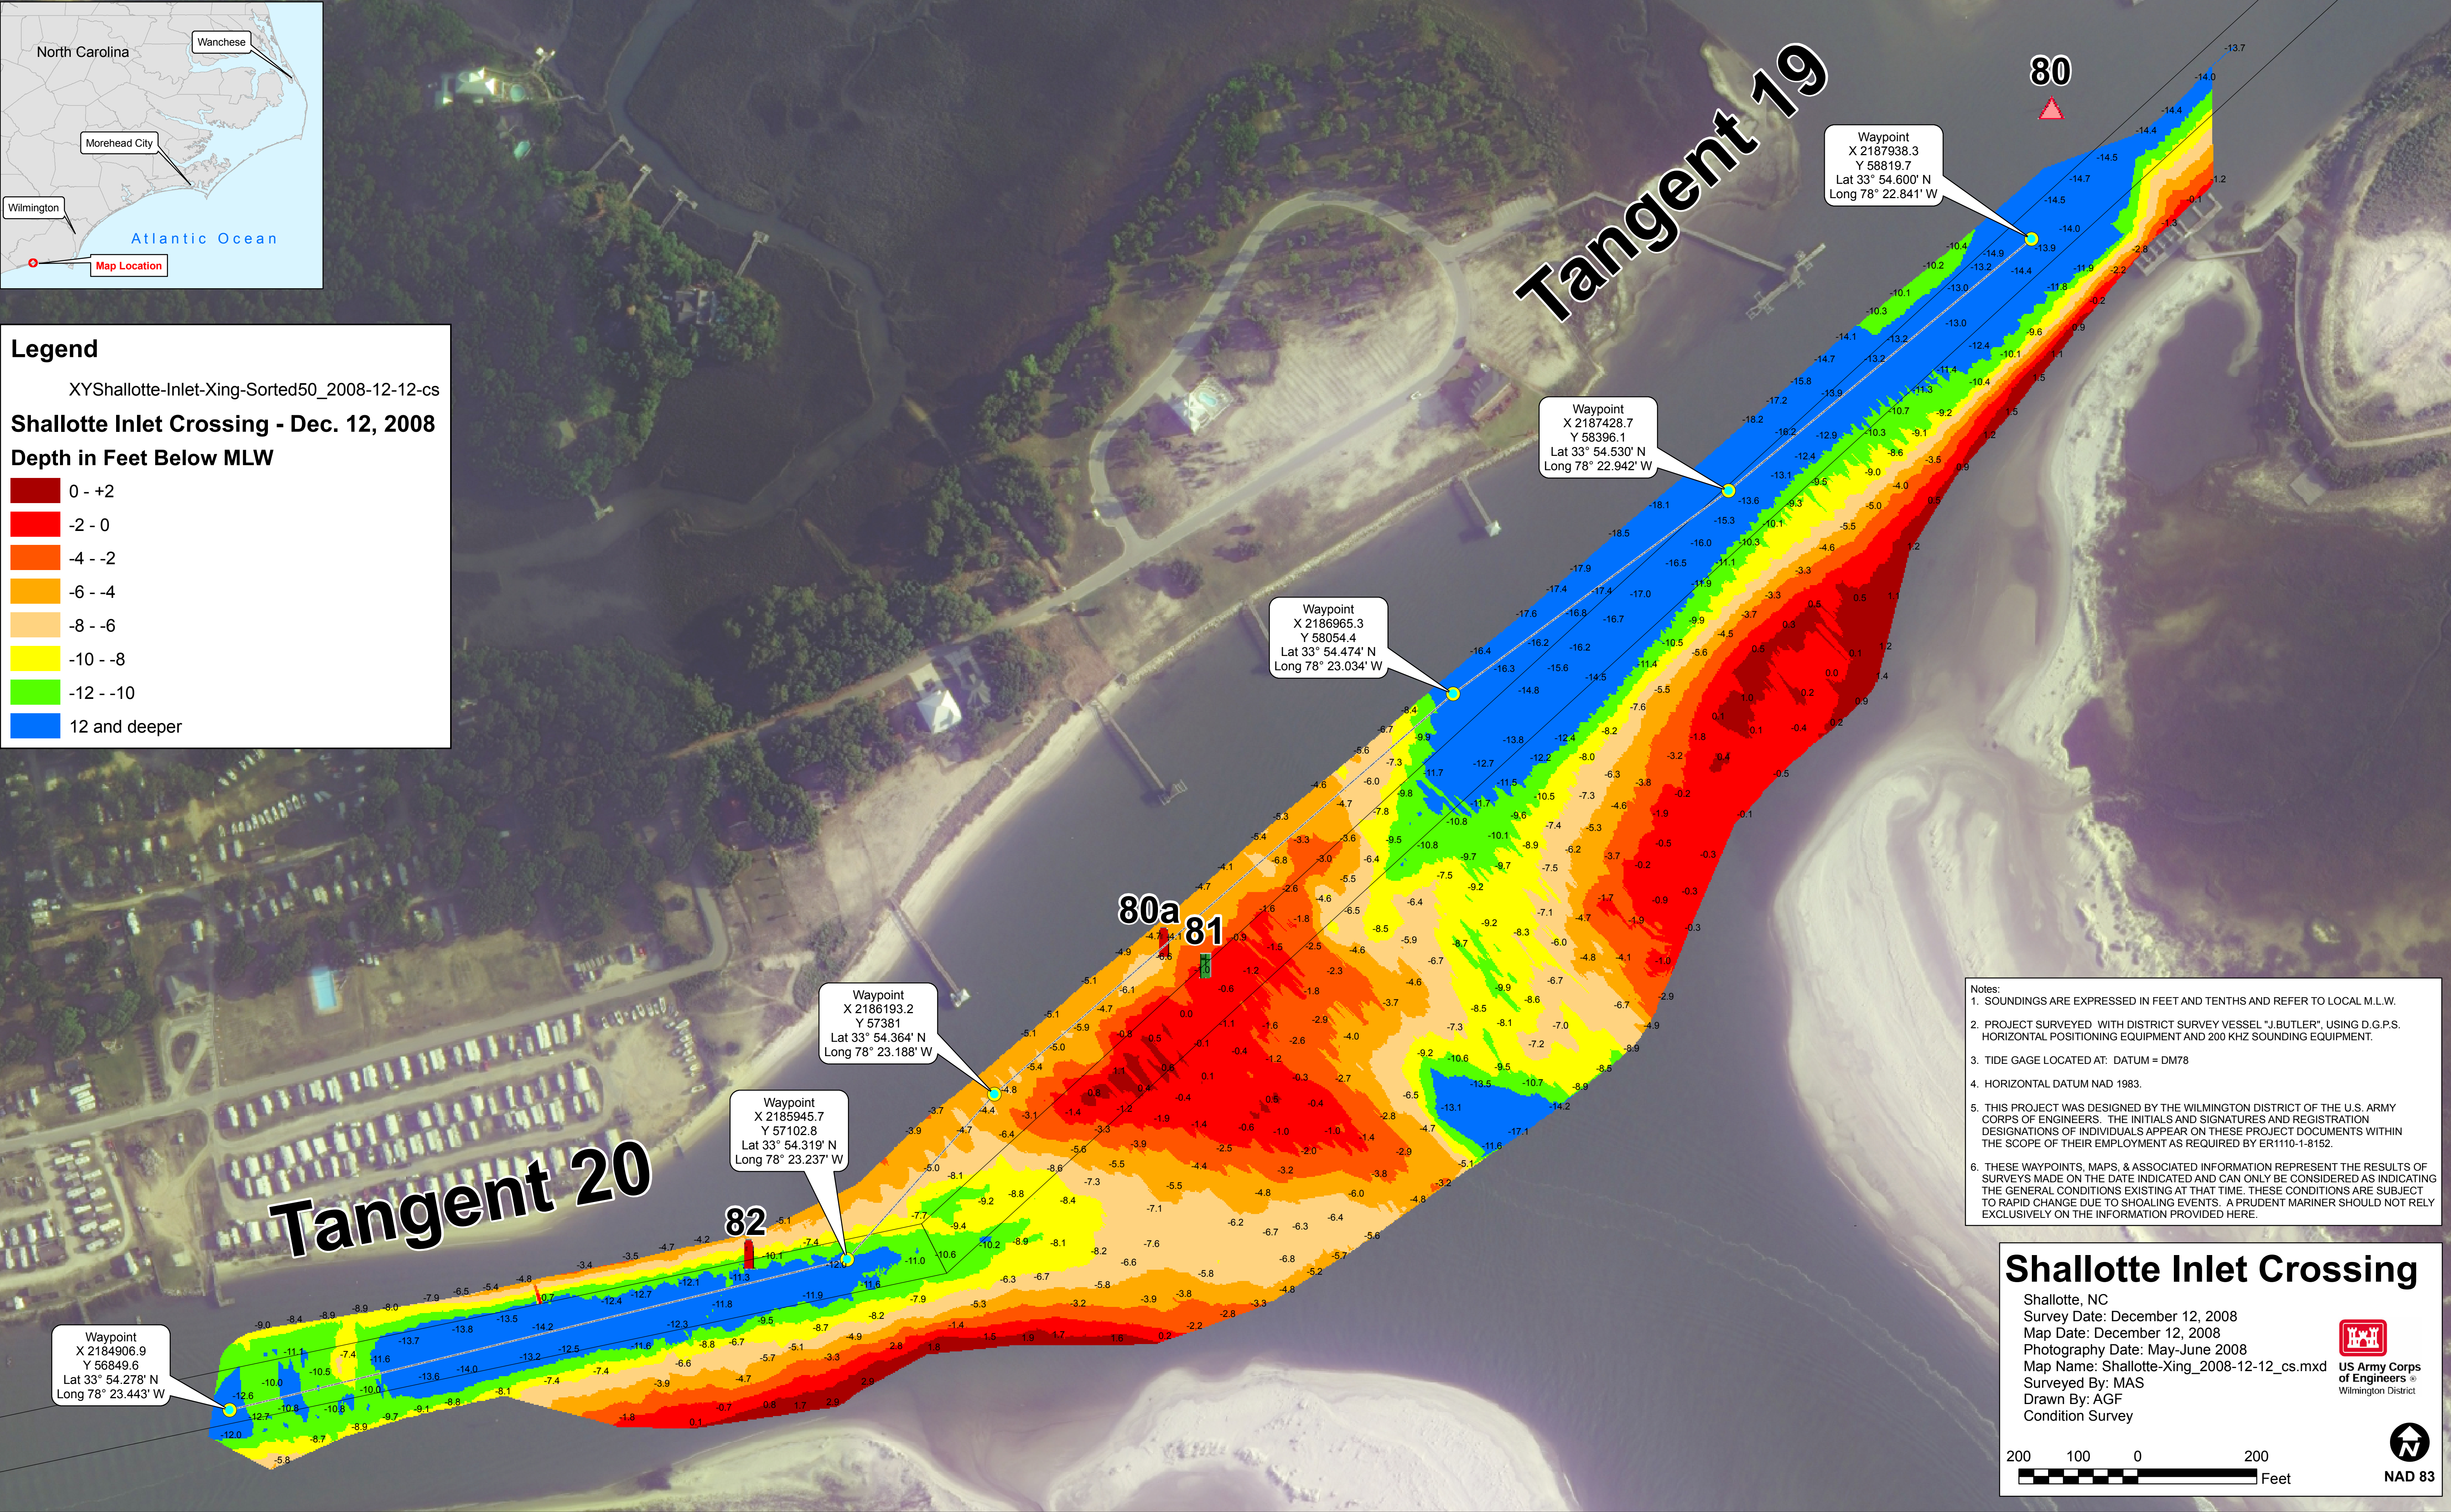

- Notes:
1. SOUNDINGS ARE EXPRESSED IN FEET AND TENTHS AND REFER TO LOCAL M.L.W.

2. PROJECT SURVEYED WITH DISTRICT SURVEY VESSEL "J.BUTLER", USING D.G.P.S. HORIZONTAL POSITIONING EQUIPMENT AND 200 KHZ SOUNDING EQUIPMENT.

3. TIDE GAGE LOCATED AT: DATUM = DM78

4. HORIZONTAL DATUM NAD 1983.

5. THIS PROJECT WAS DESIGNED BY THE WILMINGTON DISTRICT OF THE U.S. ARMY CORPS OF ENGINEERS. THE INITIALS AND SIGNATURES AND REGISTRATION DESIGNATIONS OF INDIVIDUALS APPEAR ON THESE PROJECT DOCUMENTS WITHIN THE SCOPE OF THEIR EMPLOYMENT AS REQUIRED BY ER1110-1-8152.

6. THESE WAYPOINTS, MAPS, & ASSOCIATED INFORMATION REPRESENT THE RESULTS OF SURVEYS MADE ON THE DATE INDICATED AND CAN ONLY BE CONSIDERED AS INDICATING THE GENERAL CONDITIONS EXISTING AT THAT TIME. THESE CONDITIONS ARE SUBJECT TO RAPID CHANGE DUE TO SHOALING EVENTS. A PRUDENT MARINER SHOULD NOT RELY EXCLUSIVELY ON THE INFORMATION PROVIDED HERE.

Shallotte Inlet Crossing

Shallotte, NC

Survey Date: December 12, 2008

Map Date: December 12, 2008

Photography Date: May-June 2008

Map Name: Shallotte-Xing_2008-12-12_cs.mxd

Surveyed By: MAS

Drawn By: AGF

Condition Survey

